


TELEGRAPH AVENUE

REGENT STREET

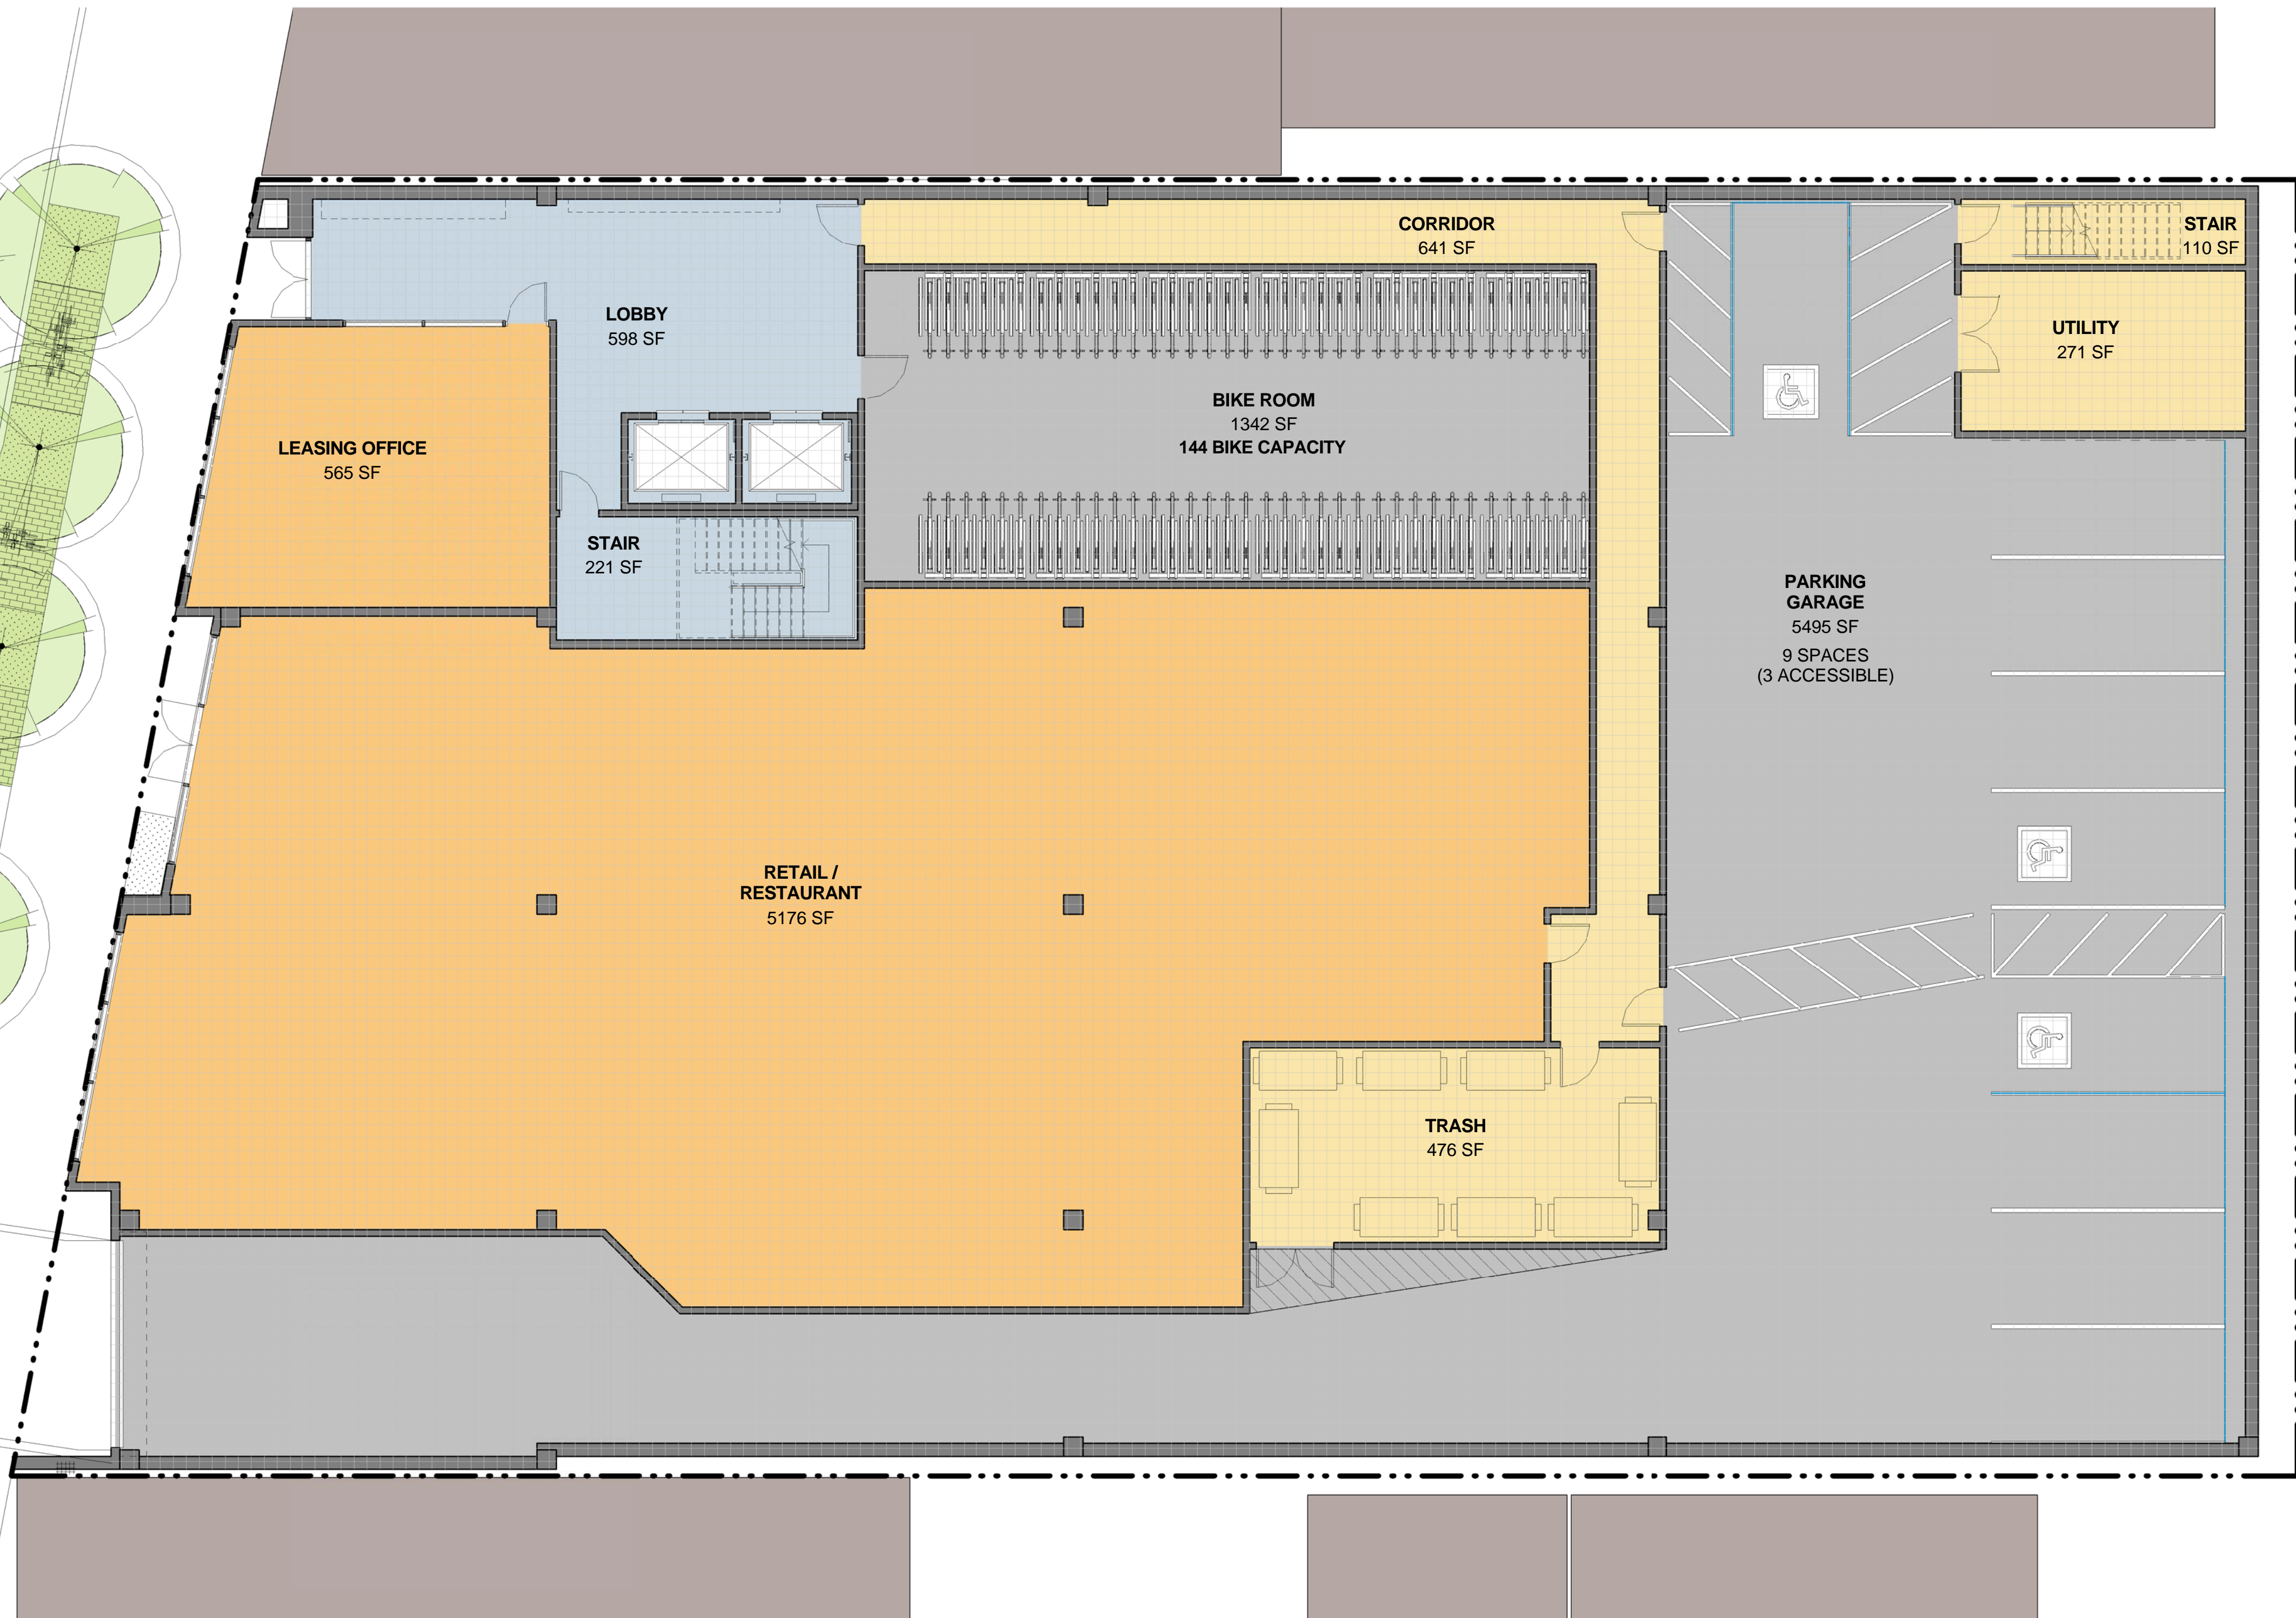

GRAPHIC SCALE 1" = 8' - 0"

